



DRAWING EXTRACT - LOCC SITE PLAN AS PROPOSED


- MINOR RE-POSITIONING OF TURNING HEAD
- SECOND VEHICLE BARRIER ADDED
- LOCC BUILDING & CAR PARK UNCHANGED FROM APPROVED SCHEME

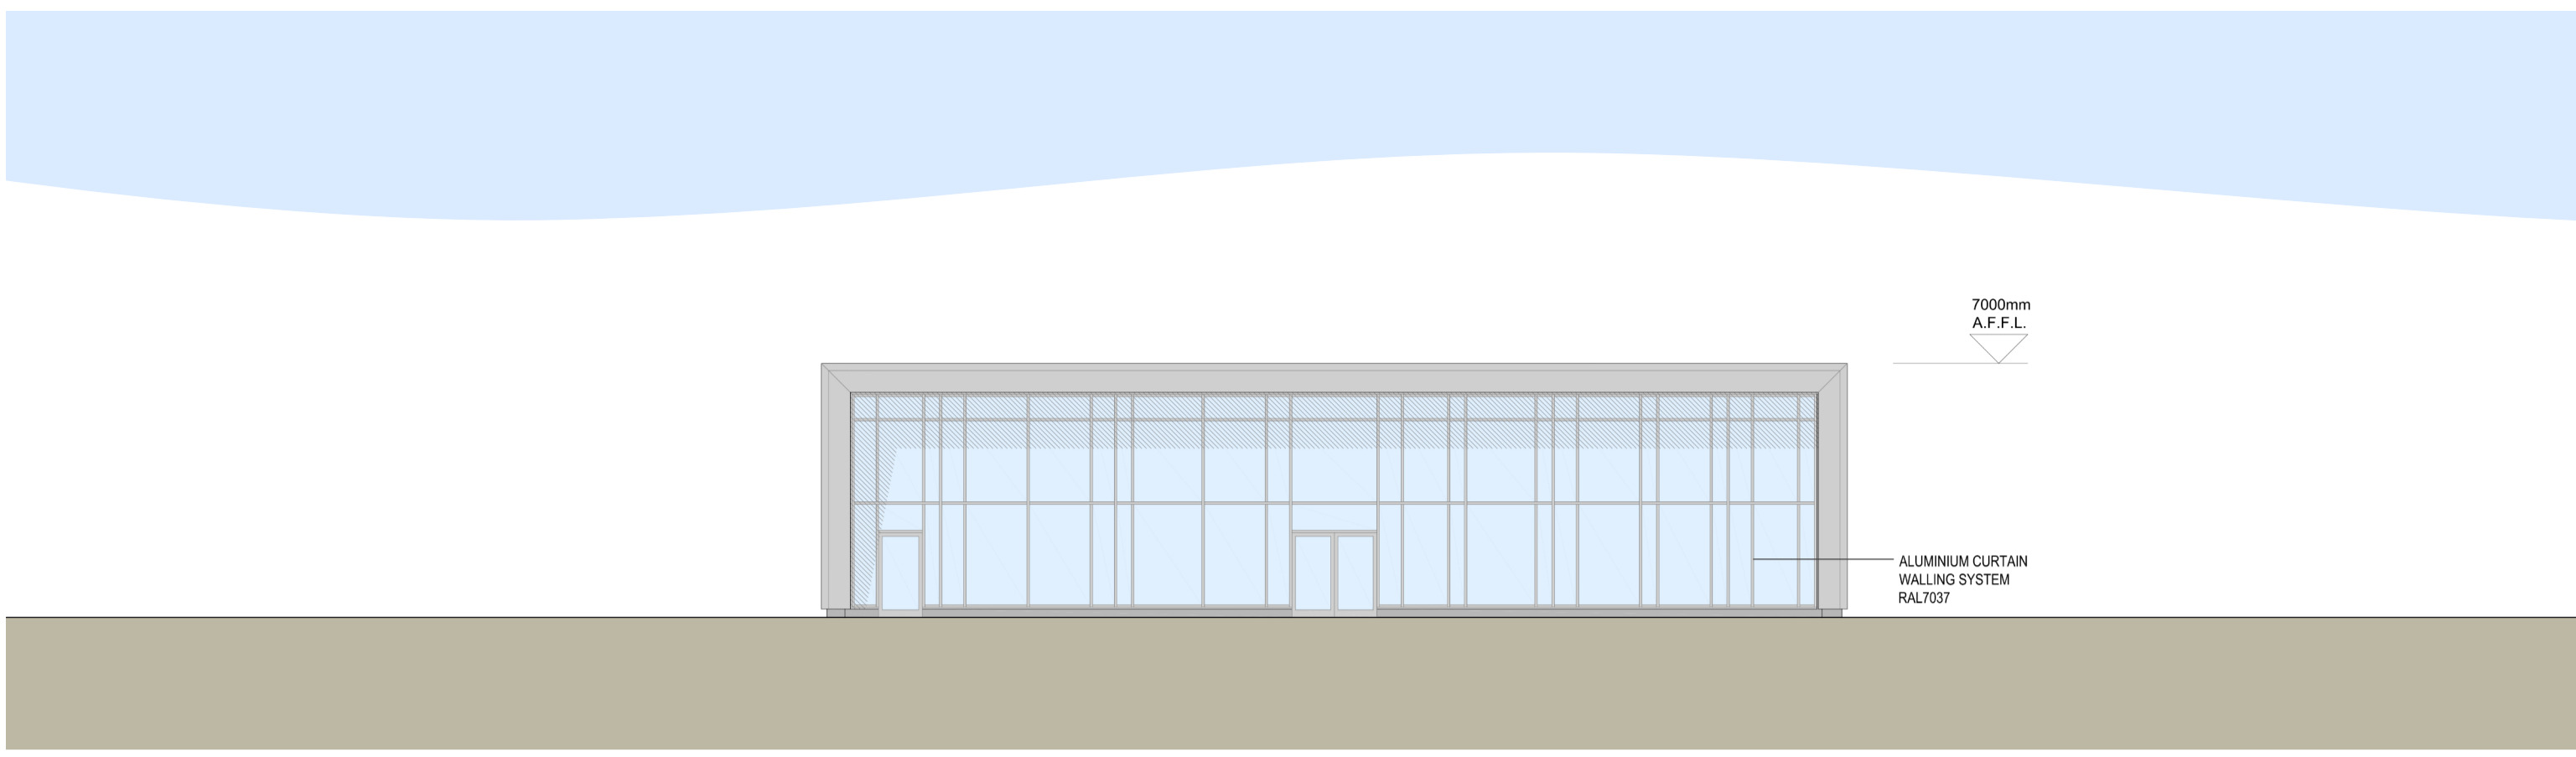


DRAWING EXTRACT - LAUNCH OPERATIONS CONTROL CENTRE, NORTH ELEVATION

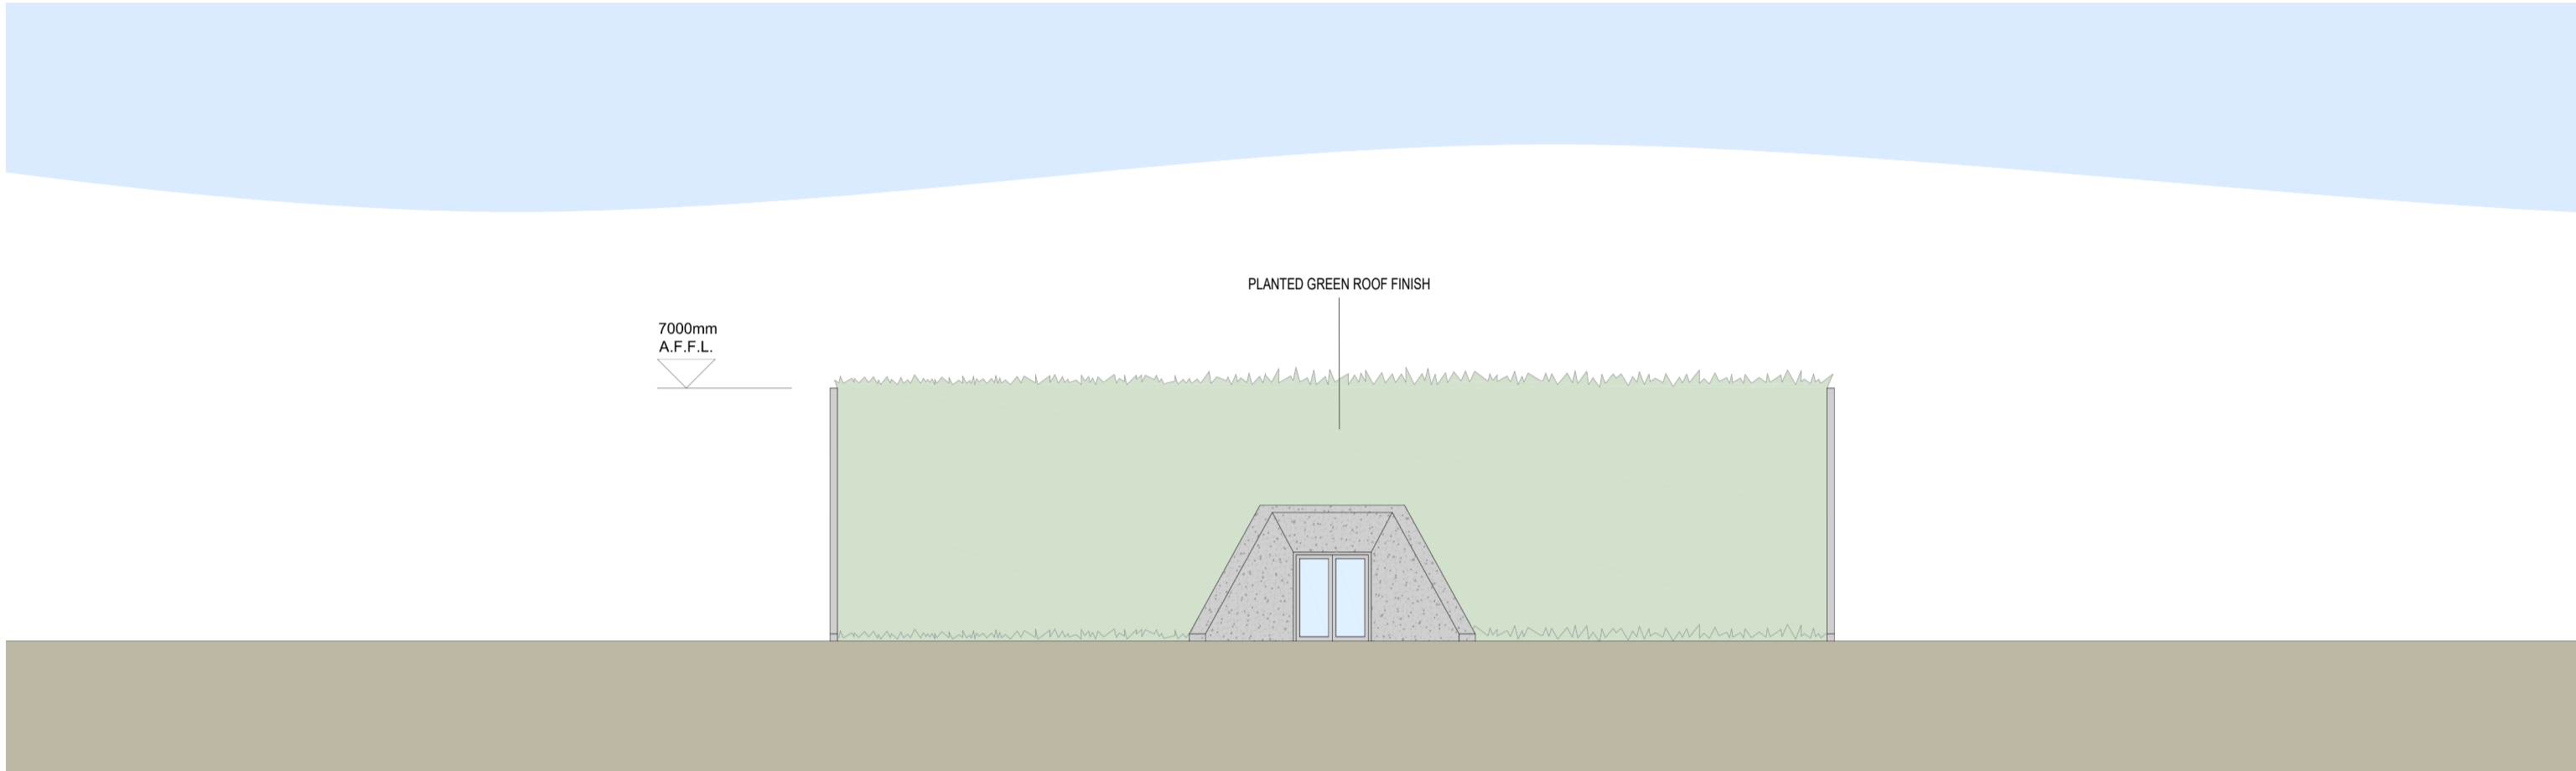

DRAWING EXTRACT - LAUNCH OPERATIONS CONTROL CENTRE, SOUTH ELEVATION

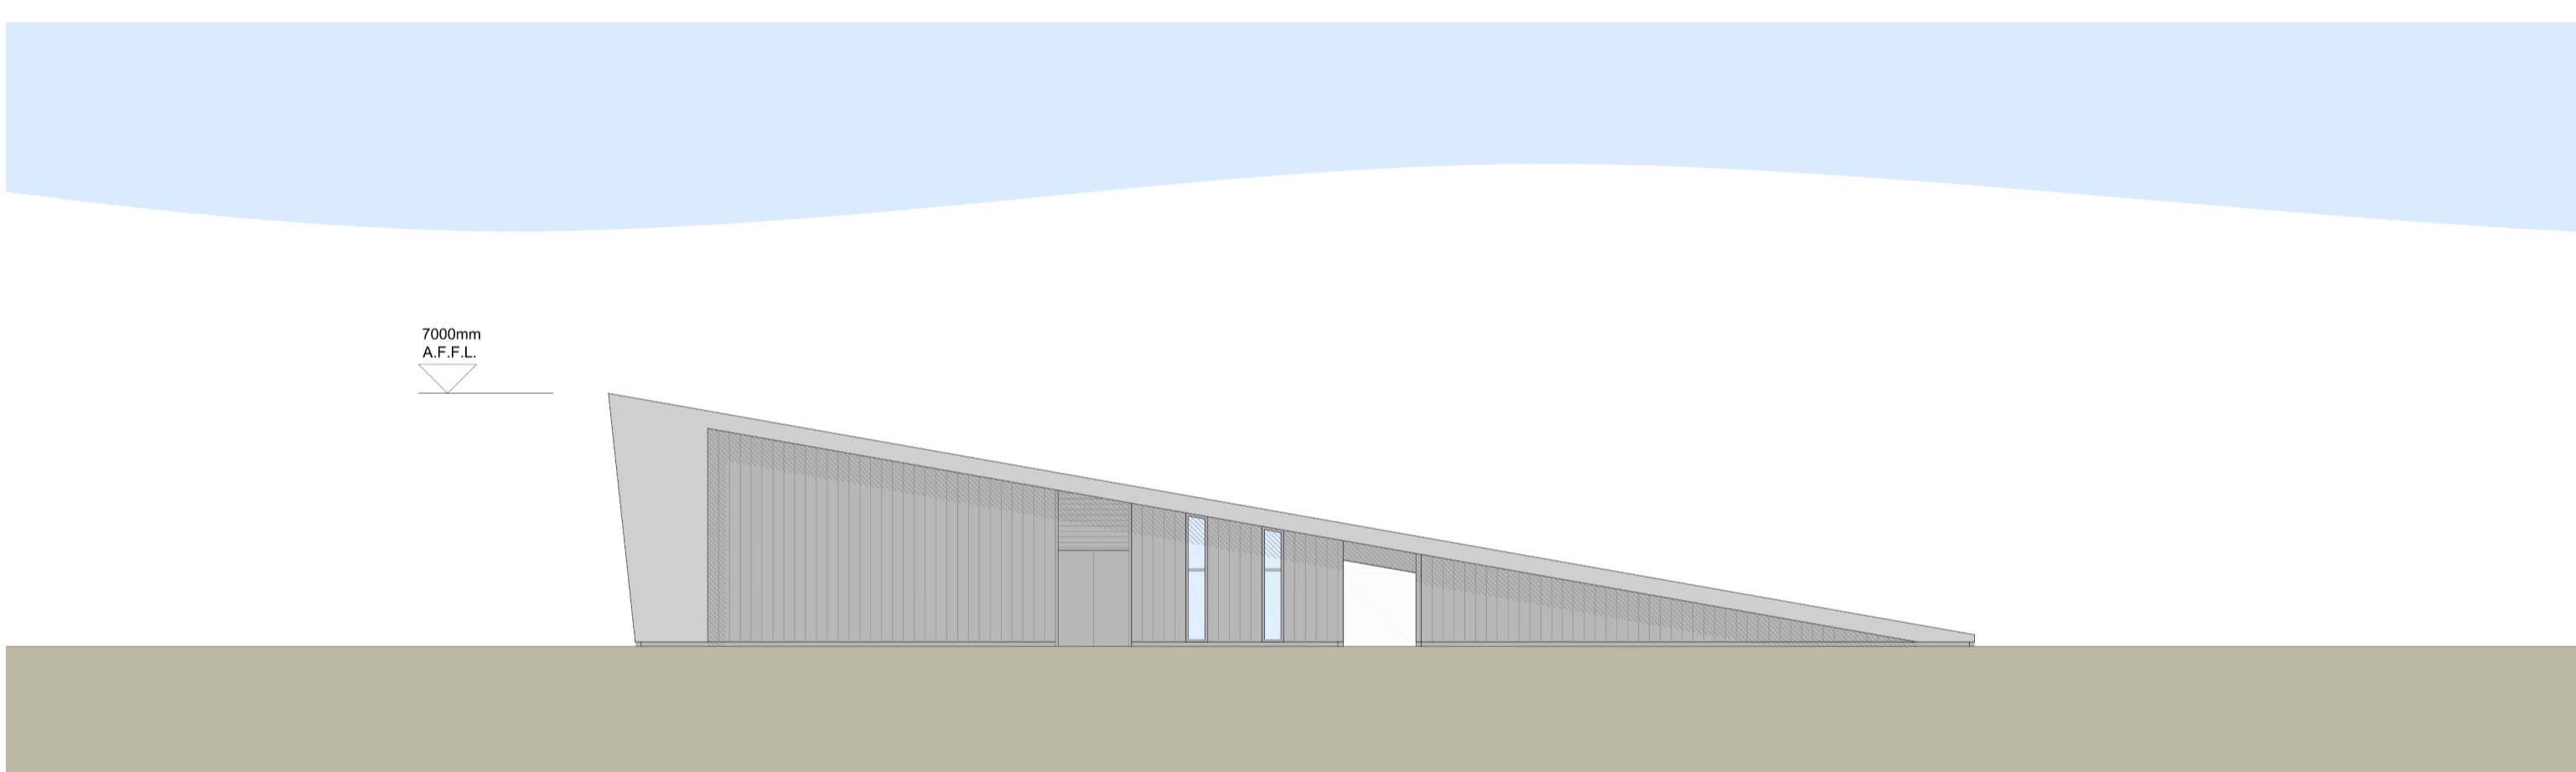

DRAWING EXTRACT - LAUNCH OPERATIONS CONTROL CENTRE, WEST ELEVATION

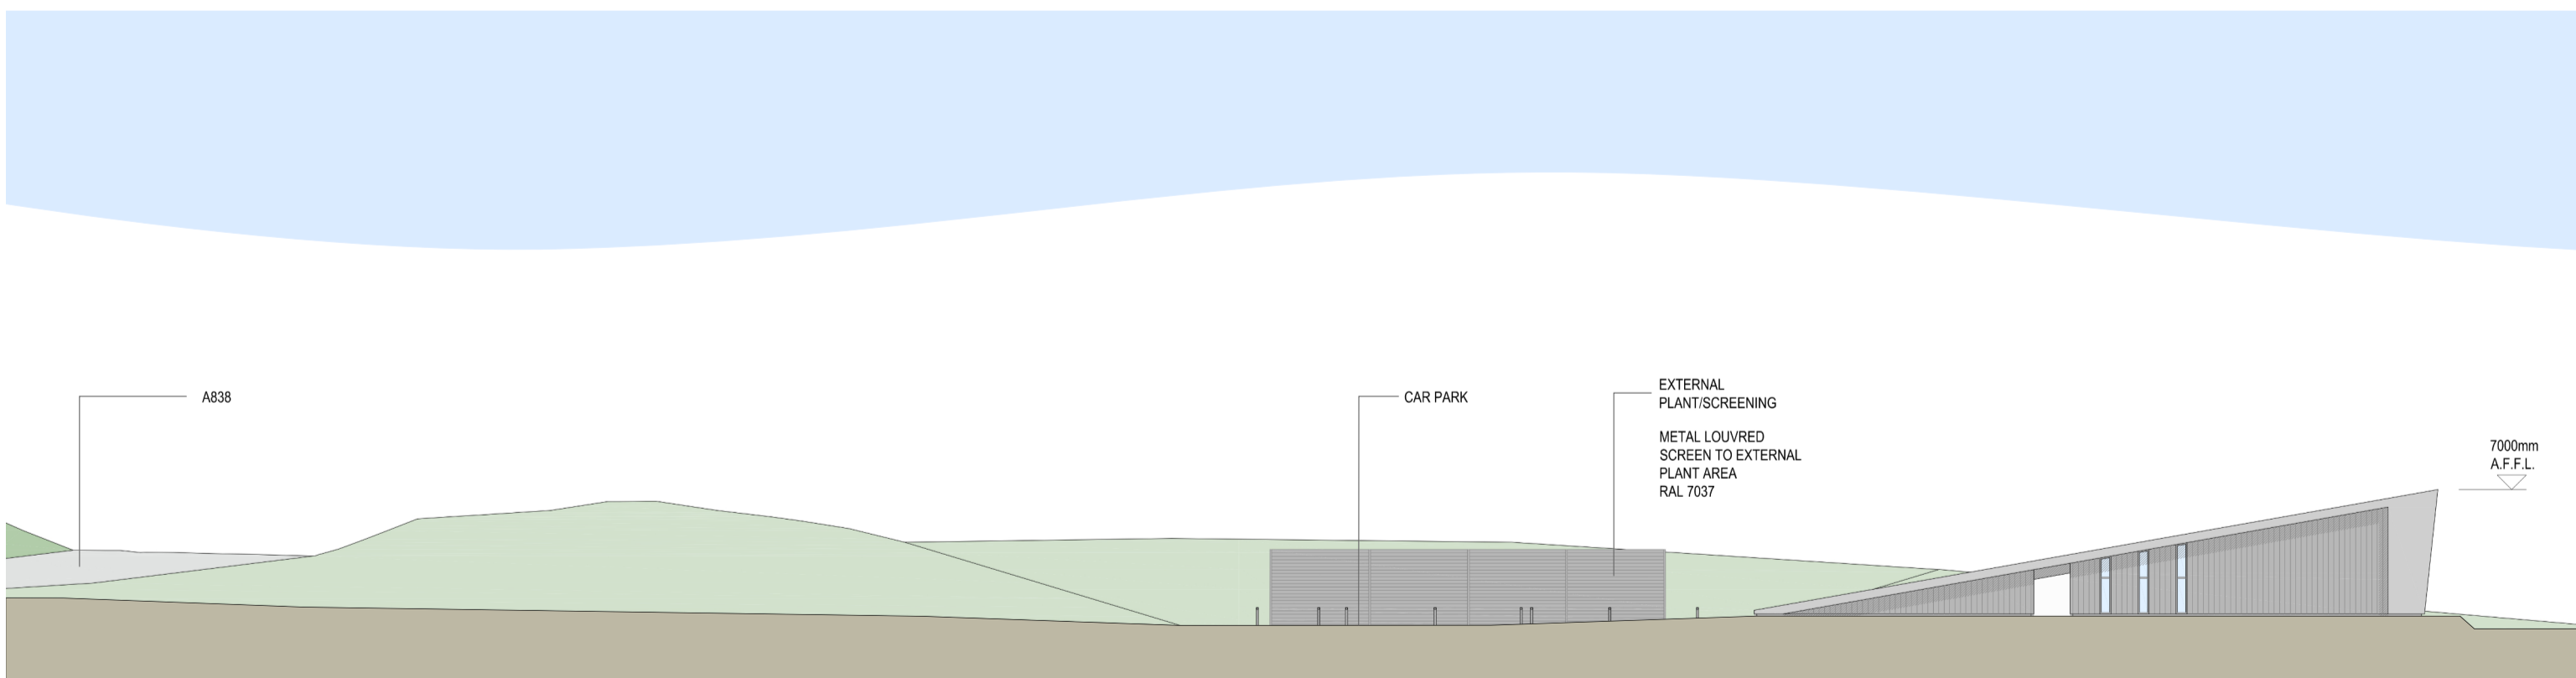

DRAWING EXTRACT - LAUNCH OPERATIONS CONTROL CENTRE, EAST ELEVATION