


SSSI / SPA / SAC / RAMSAR ENVIRONMENTAL AND LANDSCAPE DESIGNATIONS

RED LINE DENOTES APPLICATION SITE BOUNDARY

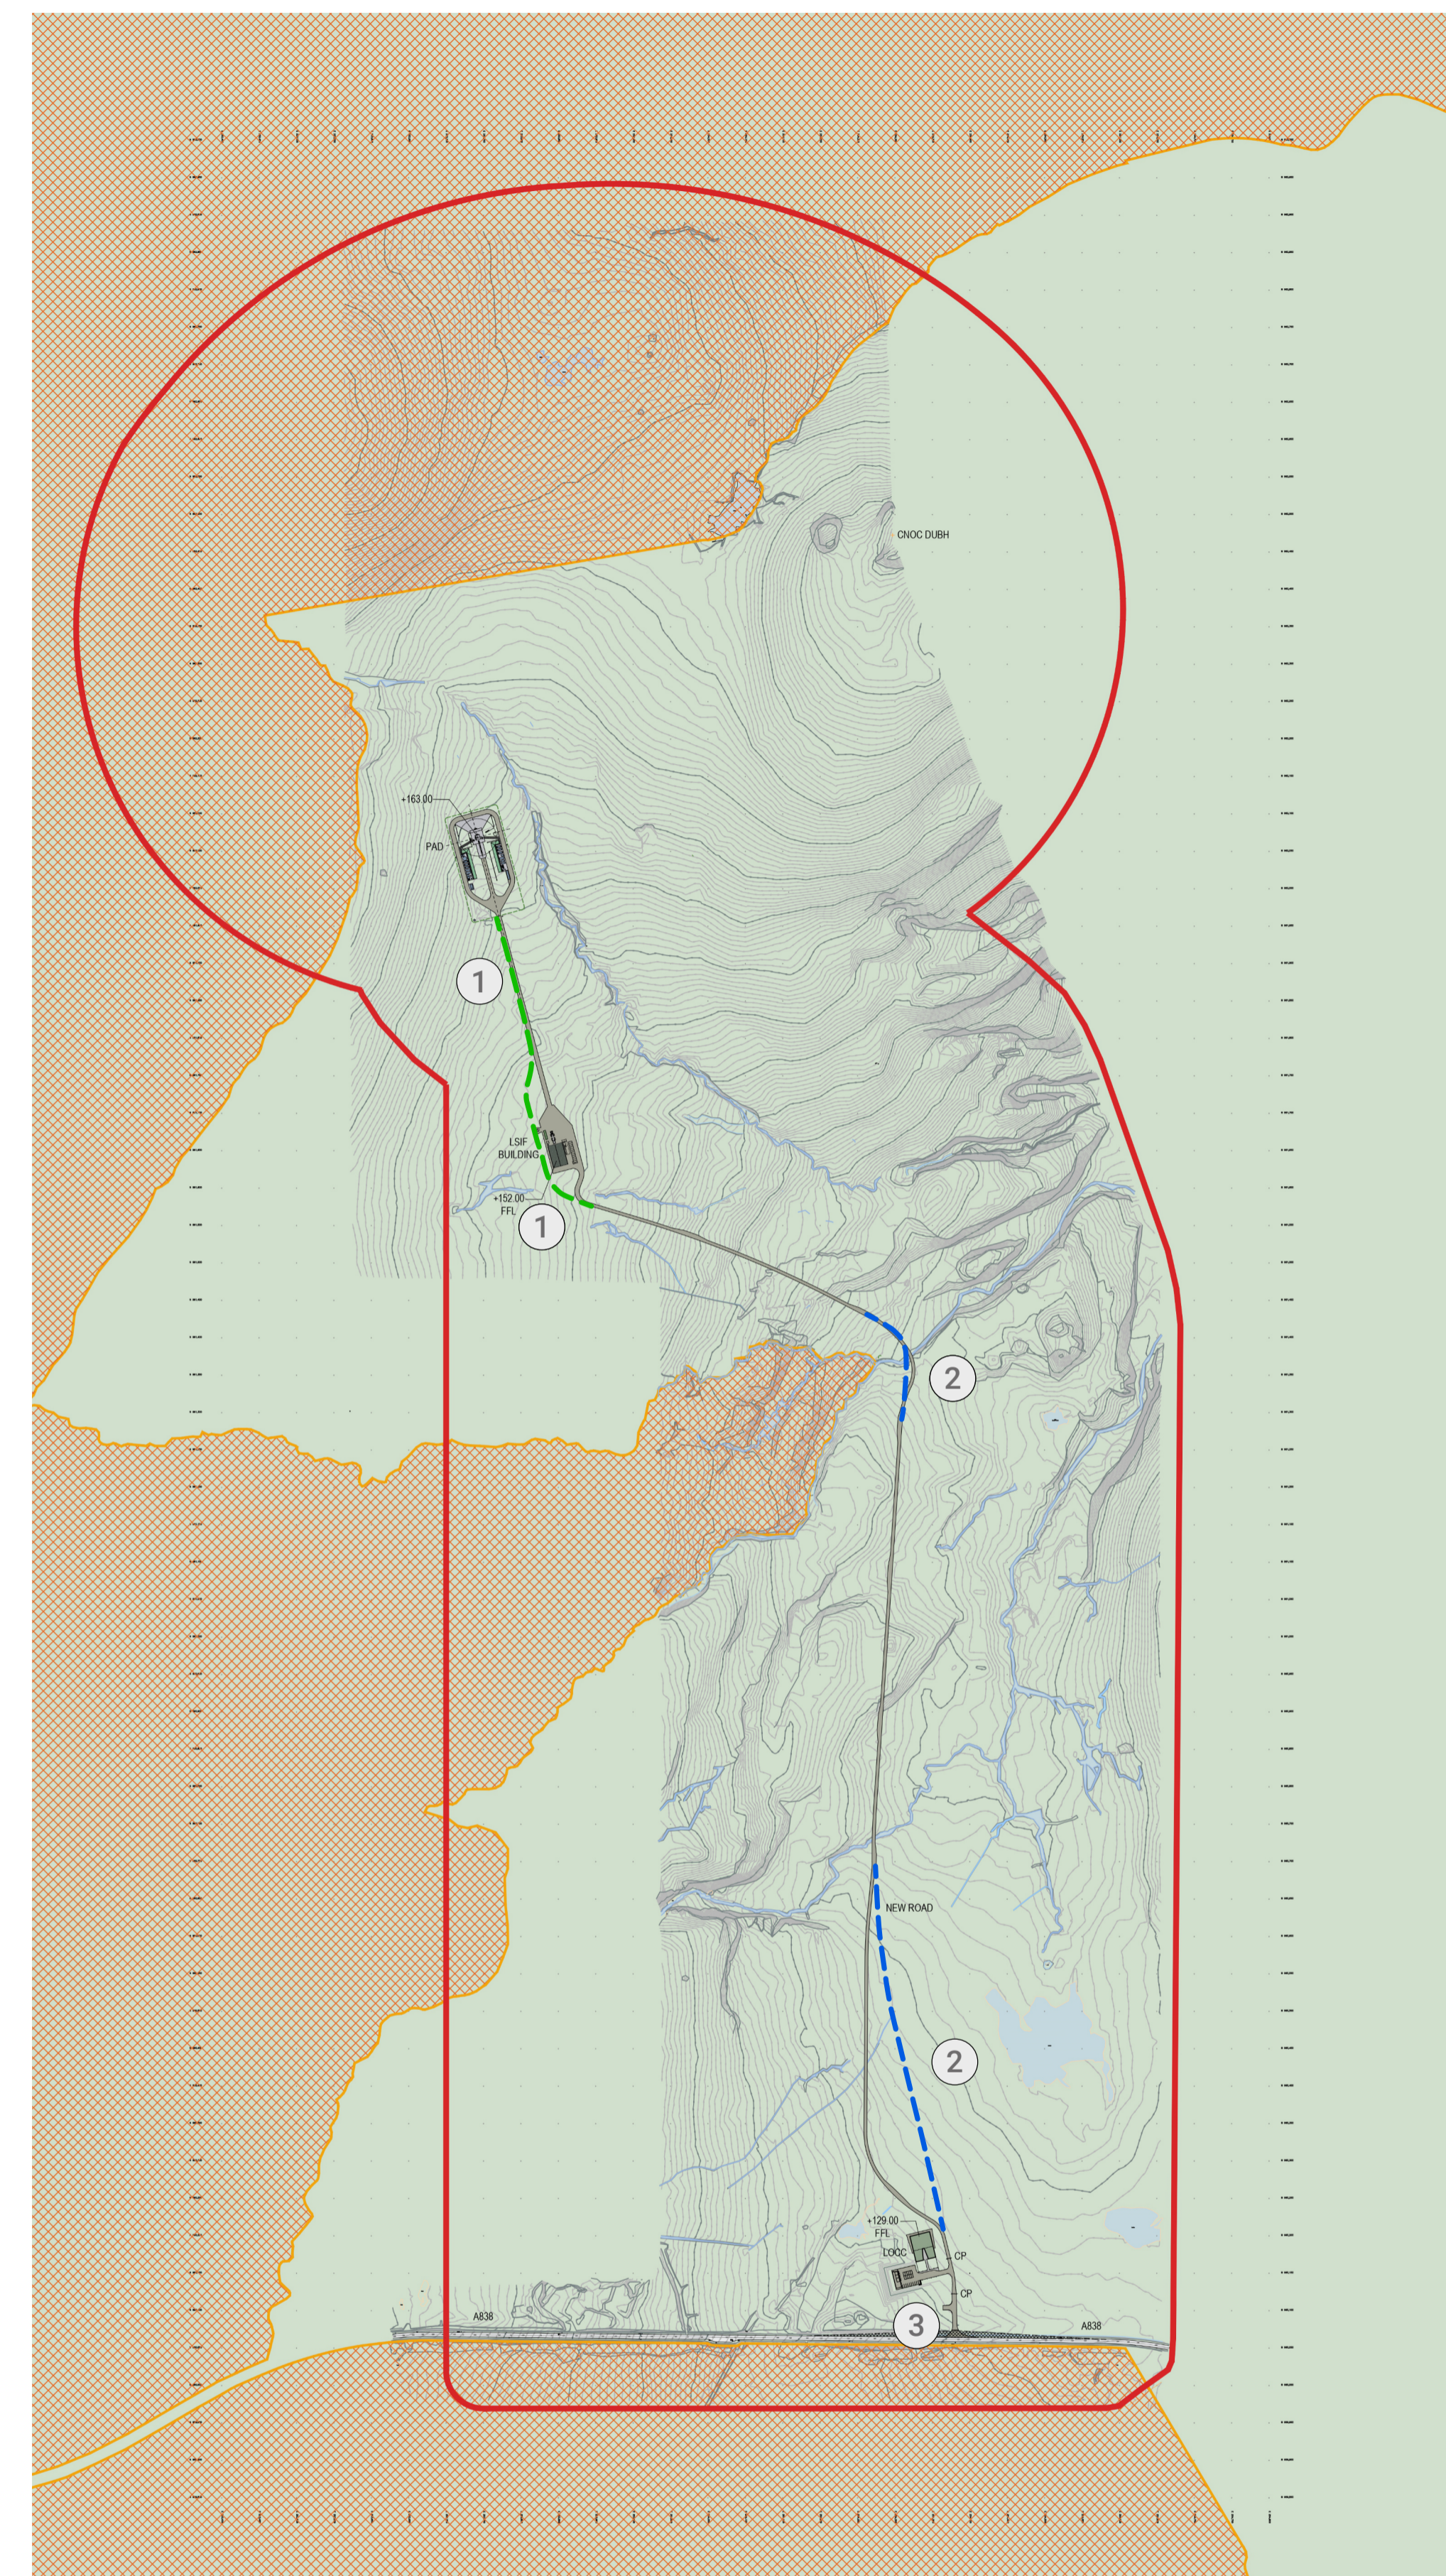

SSSI / SPA / SAC / RAMSAR ENVIRONMENTAL AND LANDSCAPE DESIGNATIONS

RED LINE DENOTES APPLICATION SITE BOUNDARY

--- TRACK & RAIL LINK OMITTED/REDUCED

--- PROPOSED ALTERNATE ROUTES

① ACCESS TRACK & RAIL TRACK LINK HAVE BEEN RATIONALISED TO A SINGLE TRACK, REDUCING PEAT DISTURBANCE AND VISUAL IMPACT

② PROPOSED TRACK HAS BEEN RE-ROUTED TO AREAS OF SHALLOWER PEAT, REDUCING PEAT DISTURBANCE AND ENVIRONMENTAL IMPACT

③ MINOR RE-POSITIONING OF TURNING HEAD

DRAWING EXTRACT - SITE PLAN AS APPROVED
REF: 20/00616/FUL, 5th AUGUST 2020

DRAWING EXTRACT - SITE PLAN AS PROPOSED