




DRAWING EXTRACT - LOCC SITE PLAN AS APPROVED
 REF: 20/00616/FUL, 5th AUGUST 2020

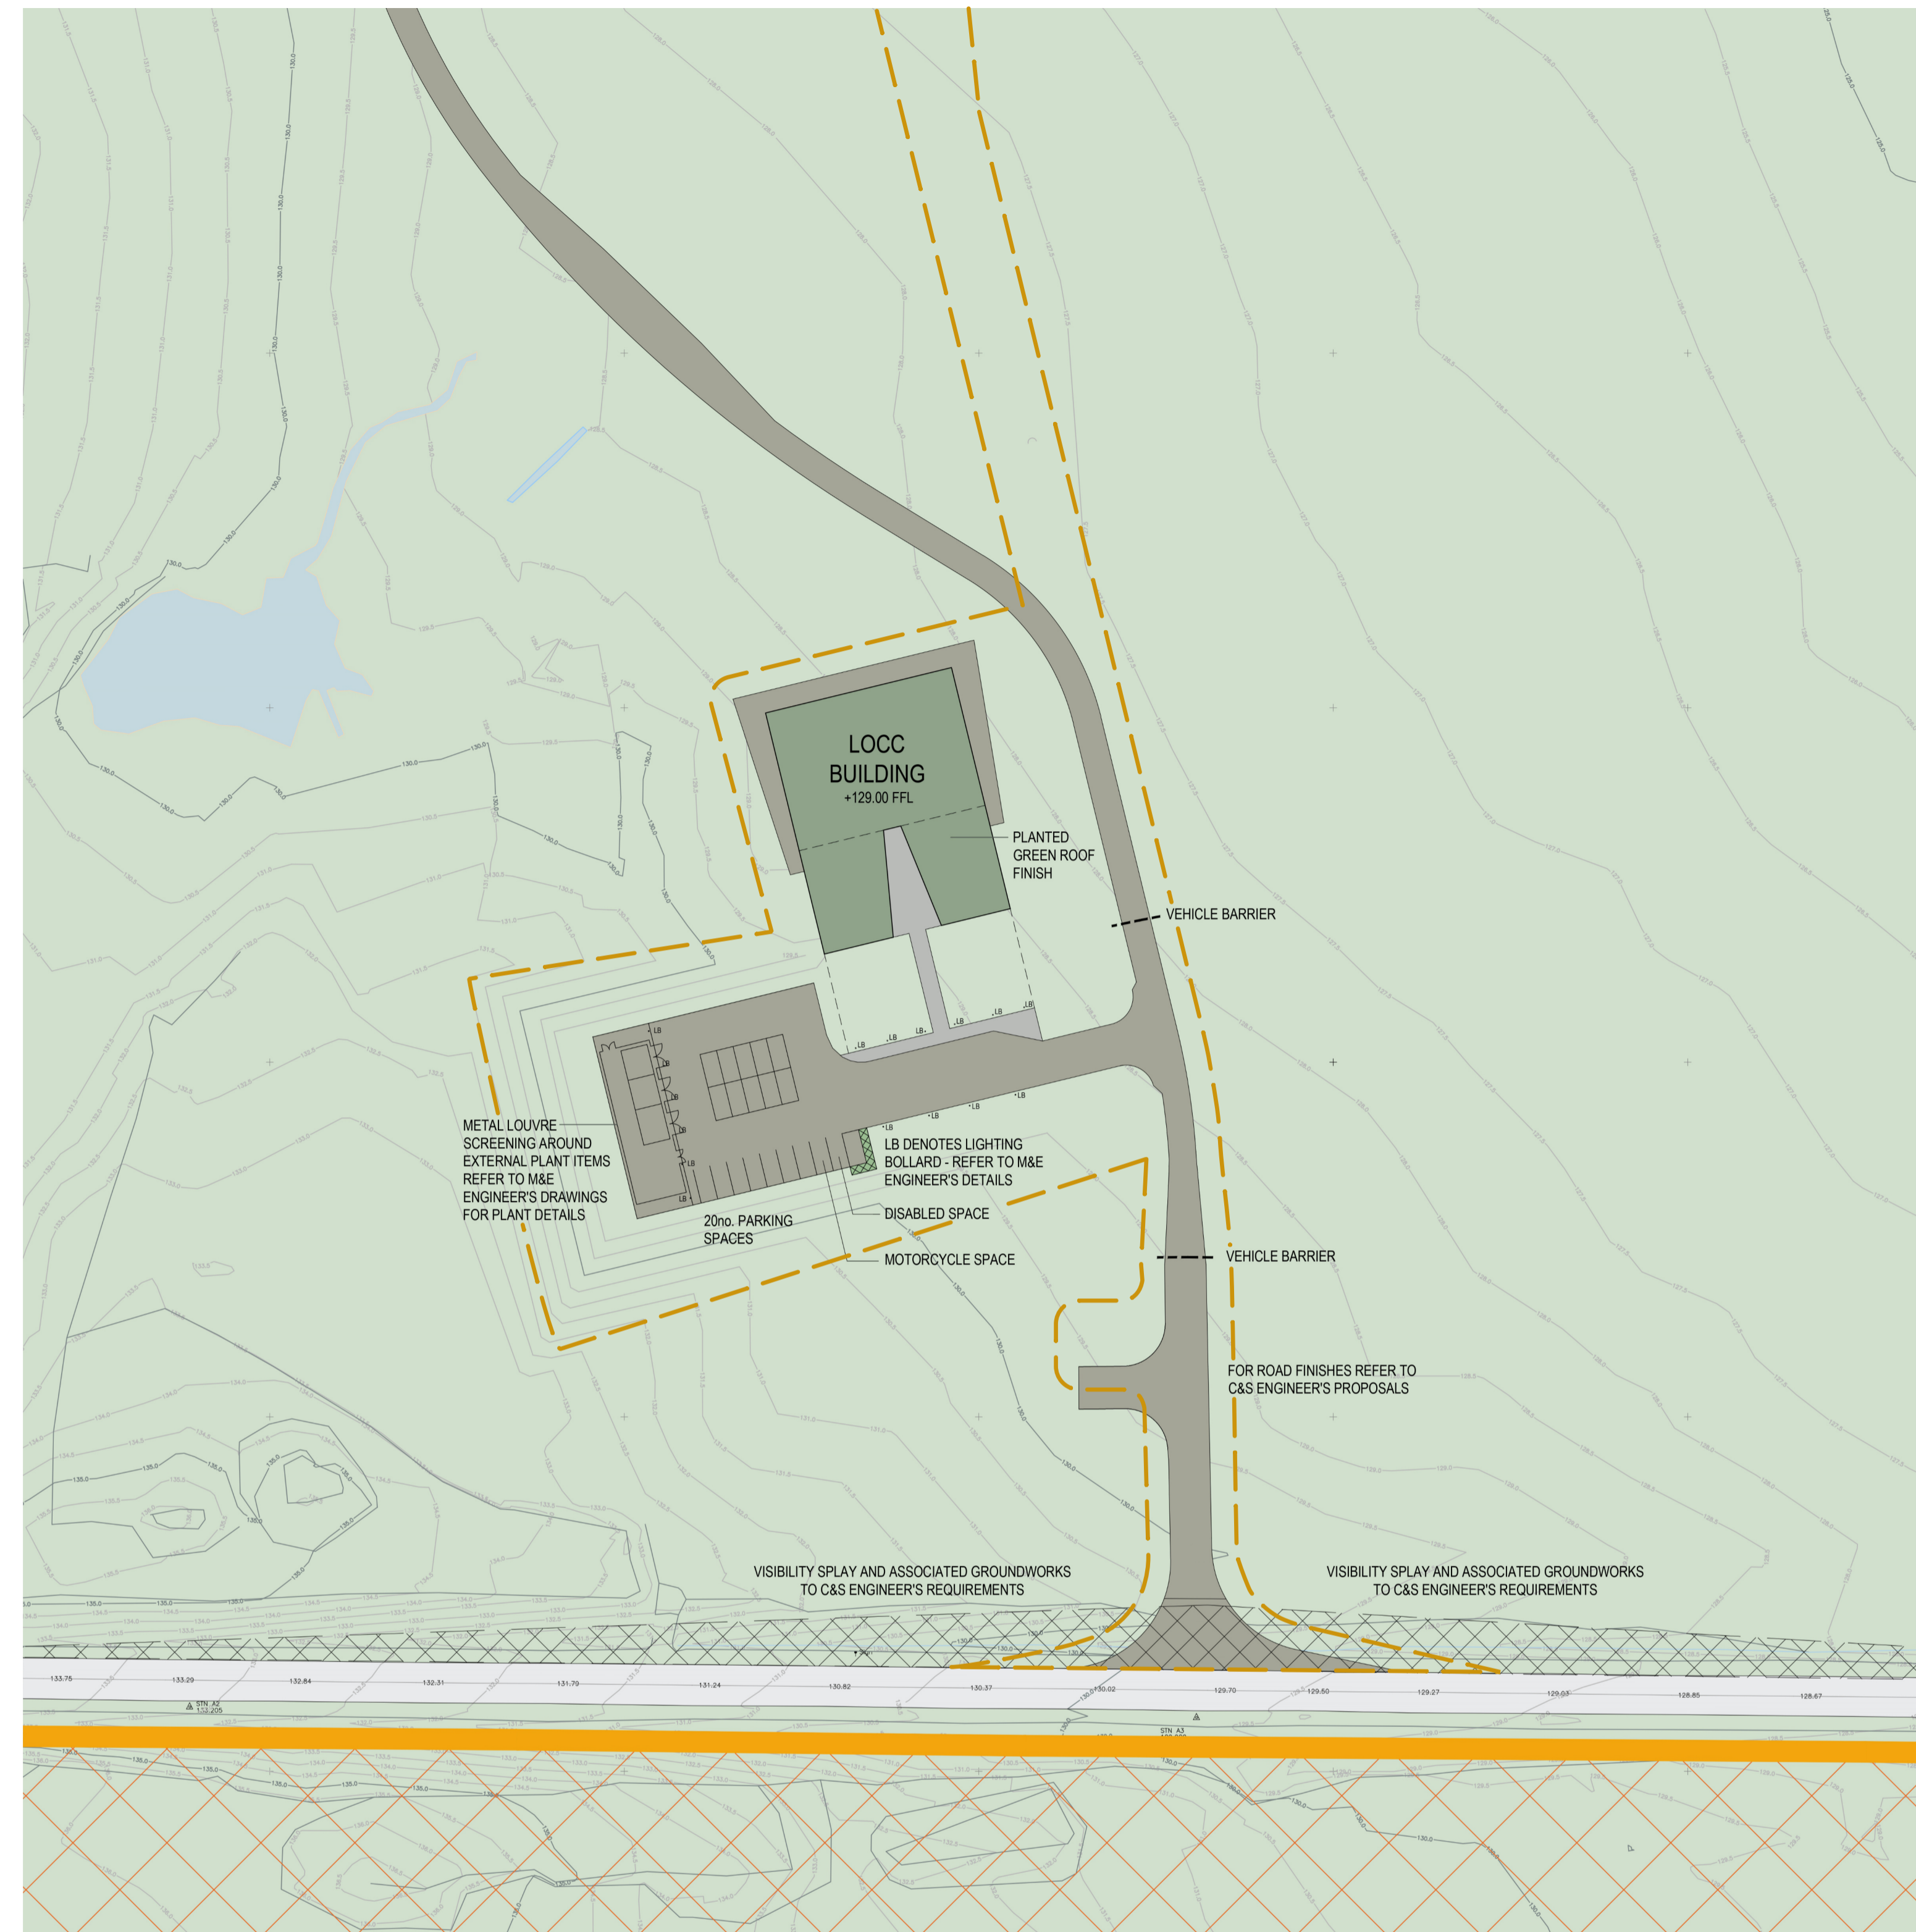

DRAWING EXTRACT - LOCC SITE PLAN AS PROPOSED - NO CHANGE FROM APPROVED SCHEME

- MINOR RE-POSITIONING OF TURNING HEAD
- SECOND VEHICLE BARRIER ADDED